


Detail Baumbett M 1:50

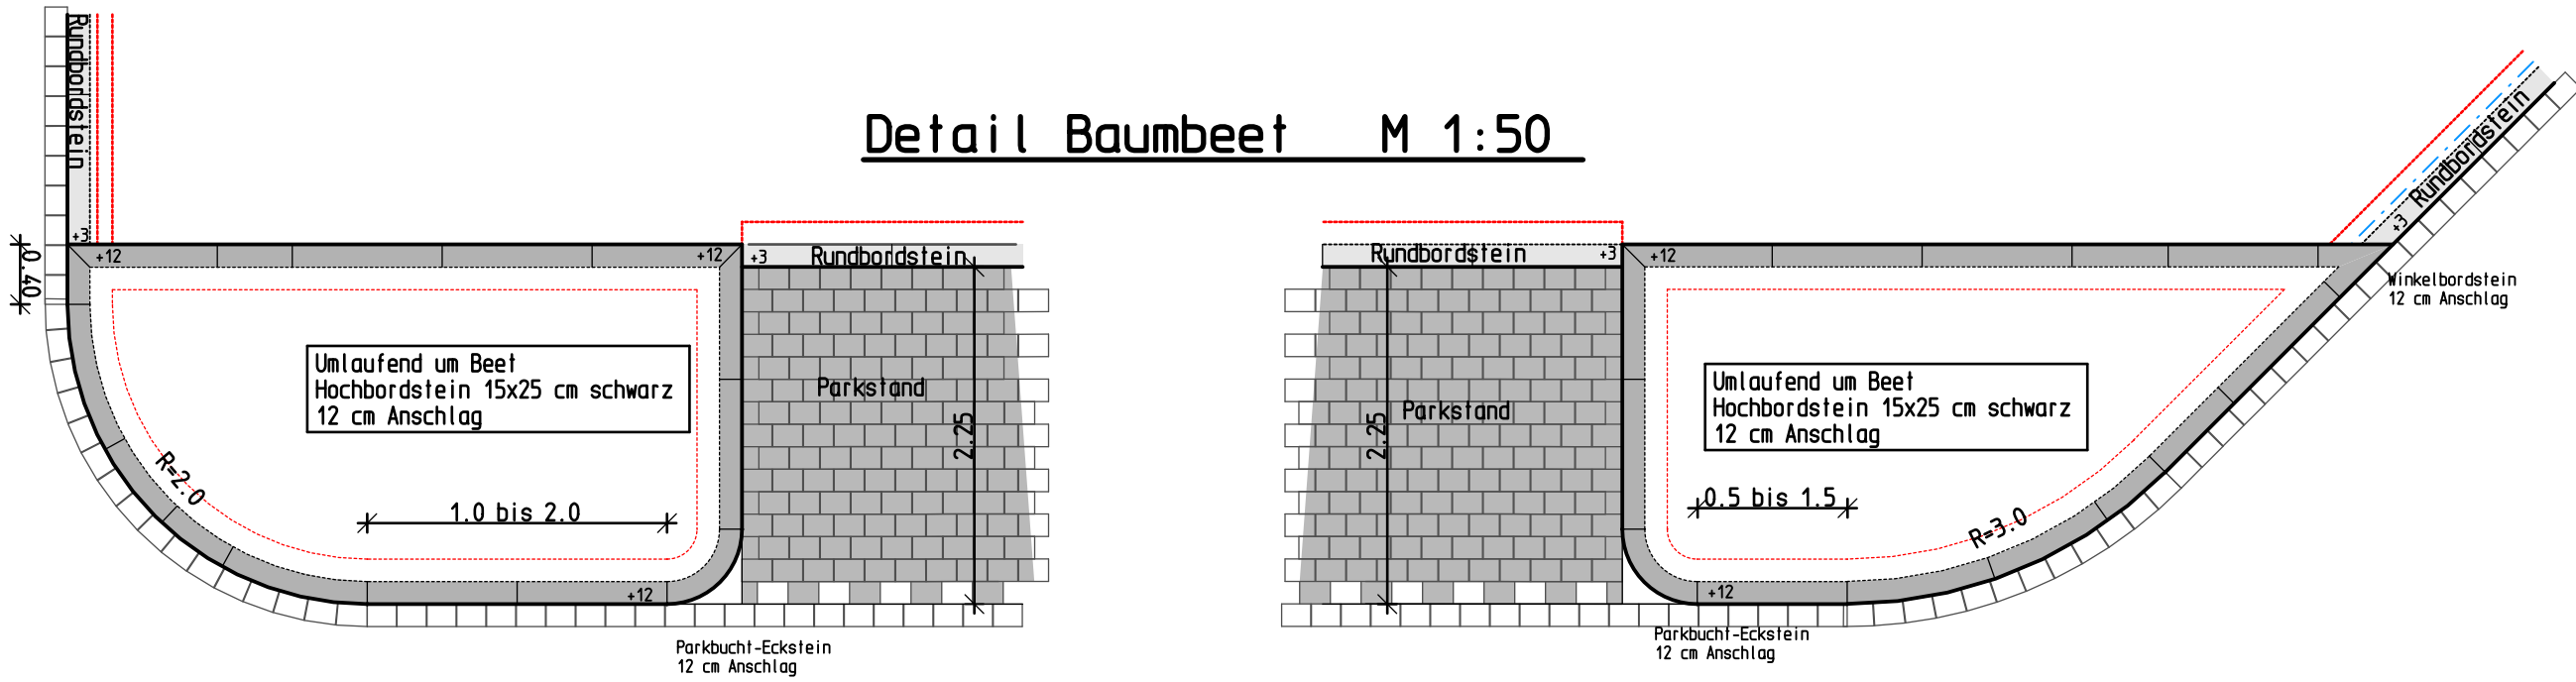

Detail Pflasterung / Baumbeet M 1:50

