




### Bauvorhaben: Zaunanlage GGS Frelenberg

#### Vorkalkulation

|          |         |                                                      | EP       | GP        |
|----------|---------|------------------------------------------------------|----------|-----------|
| Pos. 1.0 | 44 m    | vorh. Zaunanlage<br>h = 1.00 m rückbauen             |          |           |
|          |         | f.d.m                                                | 20.00    | 880.00    |
| Pos. 2.0 | 2 Stck. | Tür b = 1.00 m, h = 2.00 m einbauen                  |          |           |
|          |         | f.d.Stck.                                            | 500.00   | 1 000.00  |
| Pos. 3.0 | 1 Stck. | Tür b = 2.00 m, h = 2.00 m einbauen                  |          |           |
|          |         | f.d.Stck.                                            | 650.00   | 650.00    |
| Pos. 4.0 | 2 Stck. | Toranlage 2-fg., h = 2.00 m, b =<br>4.00 m           |          |           |
|          |         | f.d.Stck.                                            | 1 300.00 | 2 600.00  |
| Pos. 5.0 | 134 m   | Zaunanlage h = 2.00 m                                |          |           |
|          |         | f.d.m                                                | 50.00    | 6 700.00  |
| Pos. 6.0 | 30 Stck | Zaunpfähle auf Pflasterflächen<br>Erschwernisszulage |          |           |
|          |         | f.d.Stck.                                            | 15.00    | 450.00    |
| Pos. 7   | 41 m    | Zaunanlage Bolzplatz sanieren h= 3.0m                |          |           |
|          |         | f.d.m                                                | 50.00    | 2 050.00  |
|          |         | Summe netto                                          |          | 14 330.00 |
|          |         | 19 % MWSt.                                           |          | 2 722.70  |
|          |         | Summe brutto                                         |          | 17 052.70 |

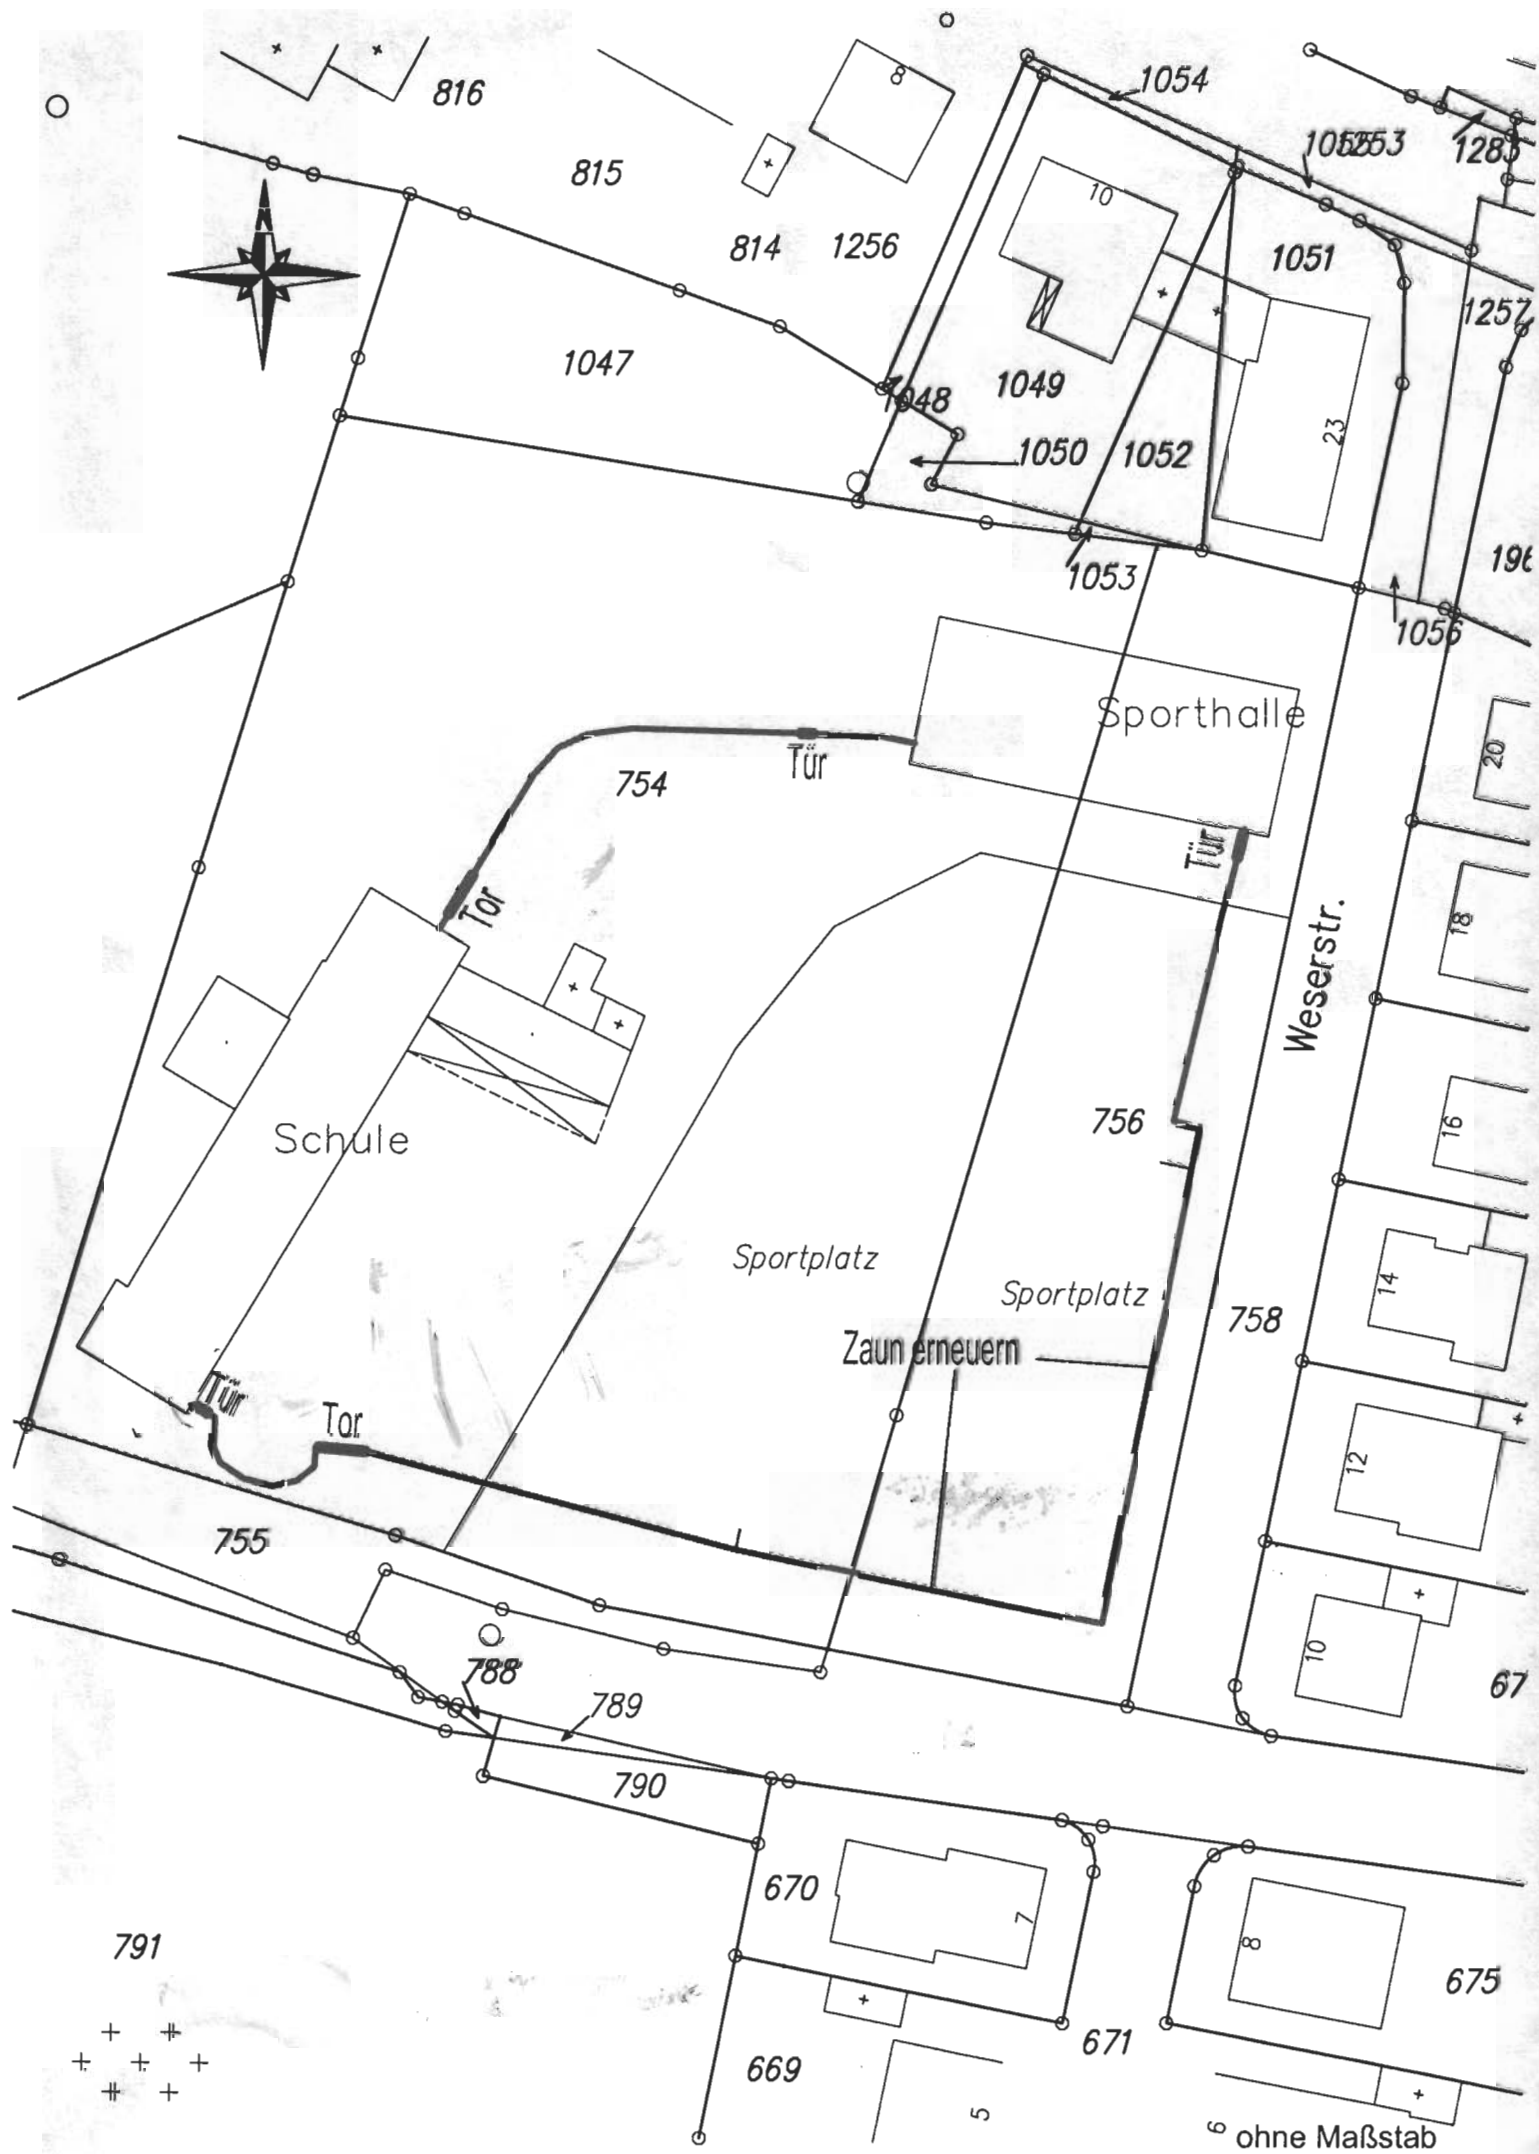

ohne Maßstab